


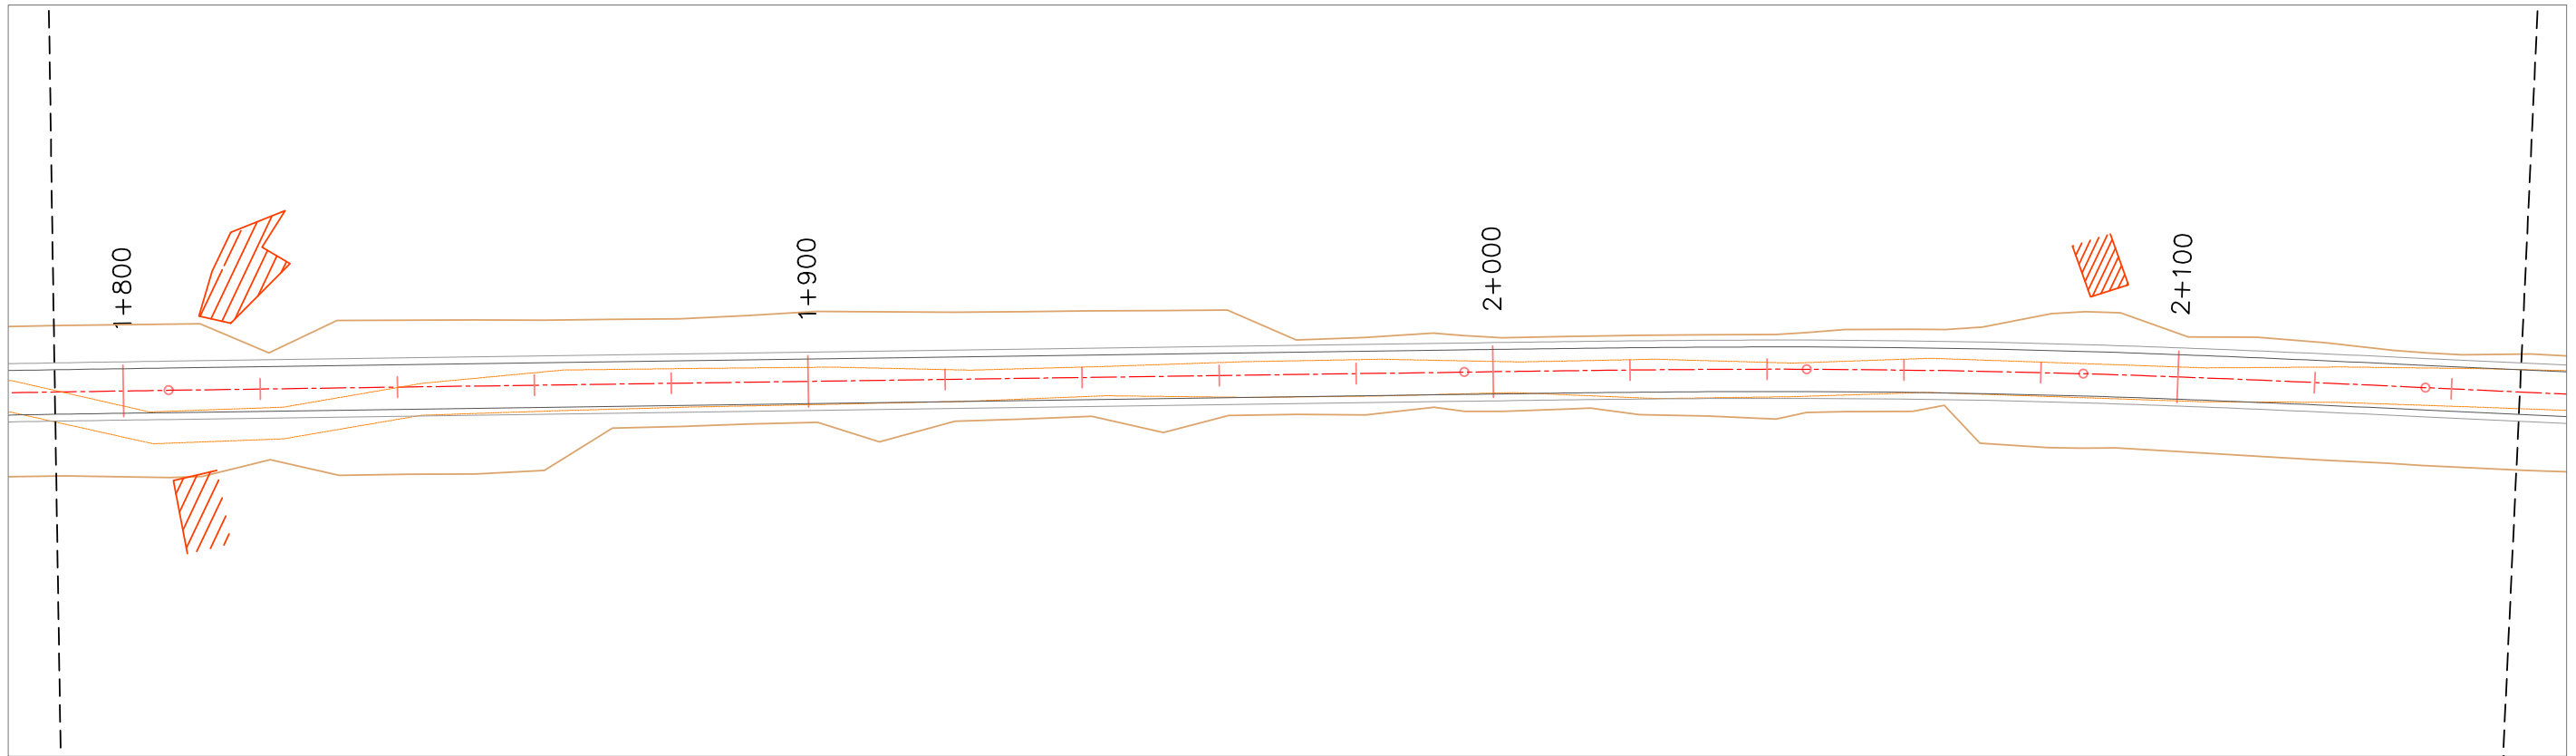


REVISIONS			ENGINEER & CONTRACTOR		EMPLOYER		SCALES	PROJECT	
REV.No.	DATE	DESCRIPTION	CONSULTANT:	DRAWN BY:	 DIRECTOR GENERAL Kenya National Highways Authority (KeNHA) BLUE SHIELD TOWERS P.O.Box 49712-00100 Nairobi Kenya Email: info@kenha.co.ke, Tel: 020 8013842	1:1000	CONSTRUCTION OF ISEBANIA - KISII - AHERO (A1) ROAD		DATE:
		INTERNATIONAL LTD & MAX AND PARTNERS LTD	CHECKED BY:	LOT 2: KISII - AHERO ROAD SECTION			DWG No.:		
		CONTRACTOR:	APPROVED BY:	SHEET CONTENTS:			OG/UTILITIES/2		
		THE THIRD ENGINEERING BUREAU OF CHINA CITY CONSTRUCTION GROUP CO. LTD	H. M. G	UTILITIES : OYUGIS - GAMBA (C864) ROAD		SHEET No.:	2		


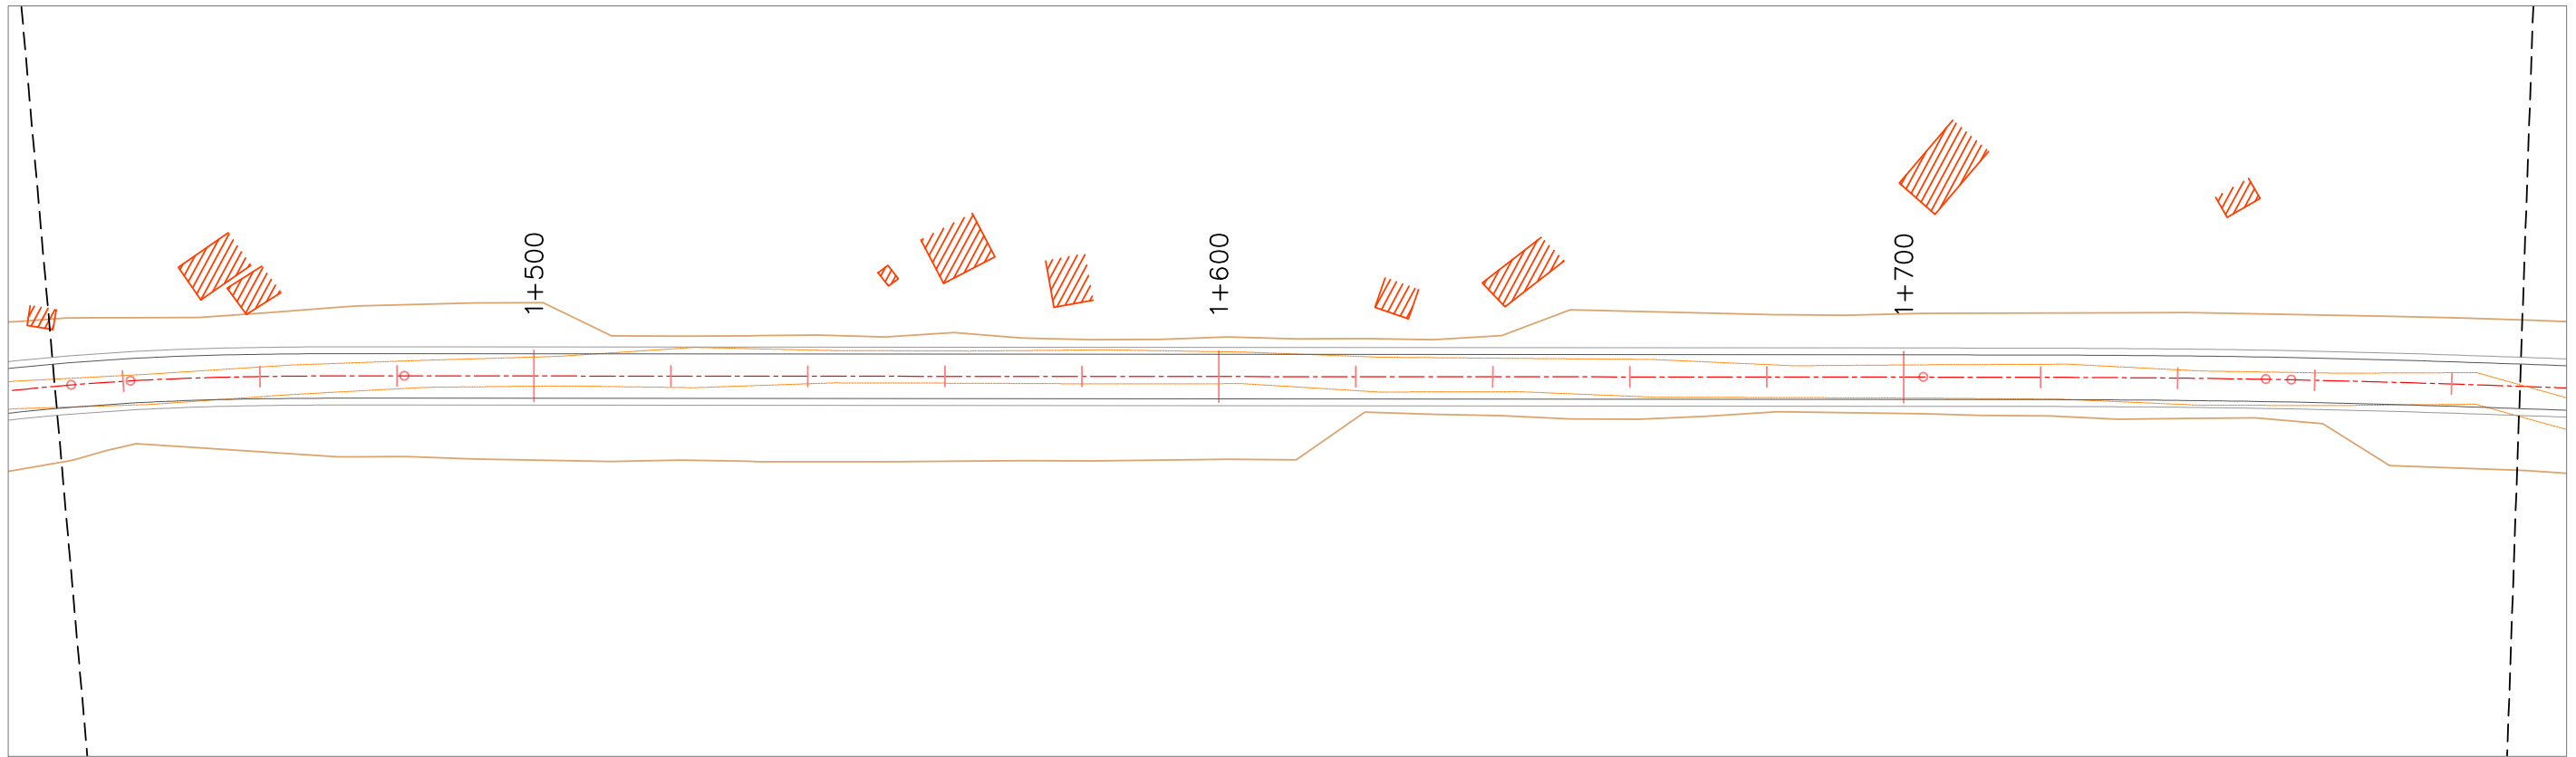


REVISIONS			ENGINEER & CONTRACTOR		EMPLOYER		SCALES	PROJECT	
REV.No.	DATE	DESCRIPTION	CONSULTANT:	DRAWN BY:	 DIRECTOR GENERAL Kenya National Highways Authority (KeNHA) BLUE SHIELD TOWERS P.O.Box 49712-00100 Nairobi Kenya Email: info@kenha.co.ke, Tel: 020 8013842	1:1000	CONSTRUCTION OF ISEBANIA - KISII - AHERO (A1) ROAD LOT 2: KISII - AHERO ROAD SECTION		DATE:
			CHECKED BY:	DWG No.:					
			CONTRACTOR:	APPROVED BY:			SHEET CONTENTS:	SHEET No.:	
			ABDUL MULICK ASSOCIATES LTD IN JOINT VENTURE WITH NORKEN INTERNATIONAL LTD & MAX AND PARTNERS LTD	J. O			UTILITIES : OYUGIS – GAMBA (C864) ROAD		AUGUST, 2018
			THE THIRD ENGINEERING BUREAU OF CHINA CITY CONSTRUCTION GROUP CO. LTD	M. N					OG/UTILITIES/3
				H. M. G					3


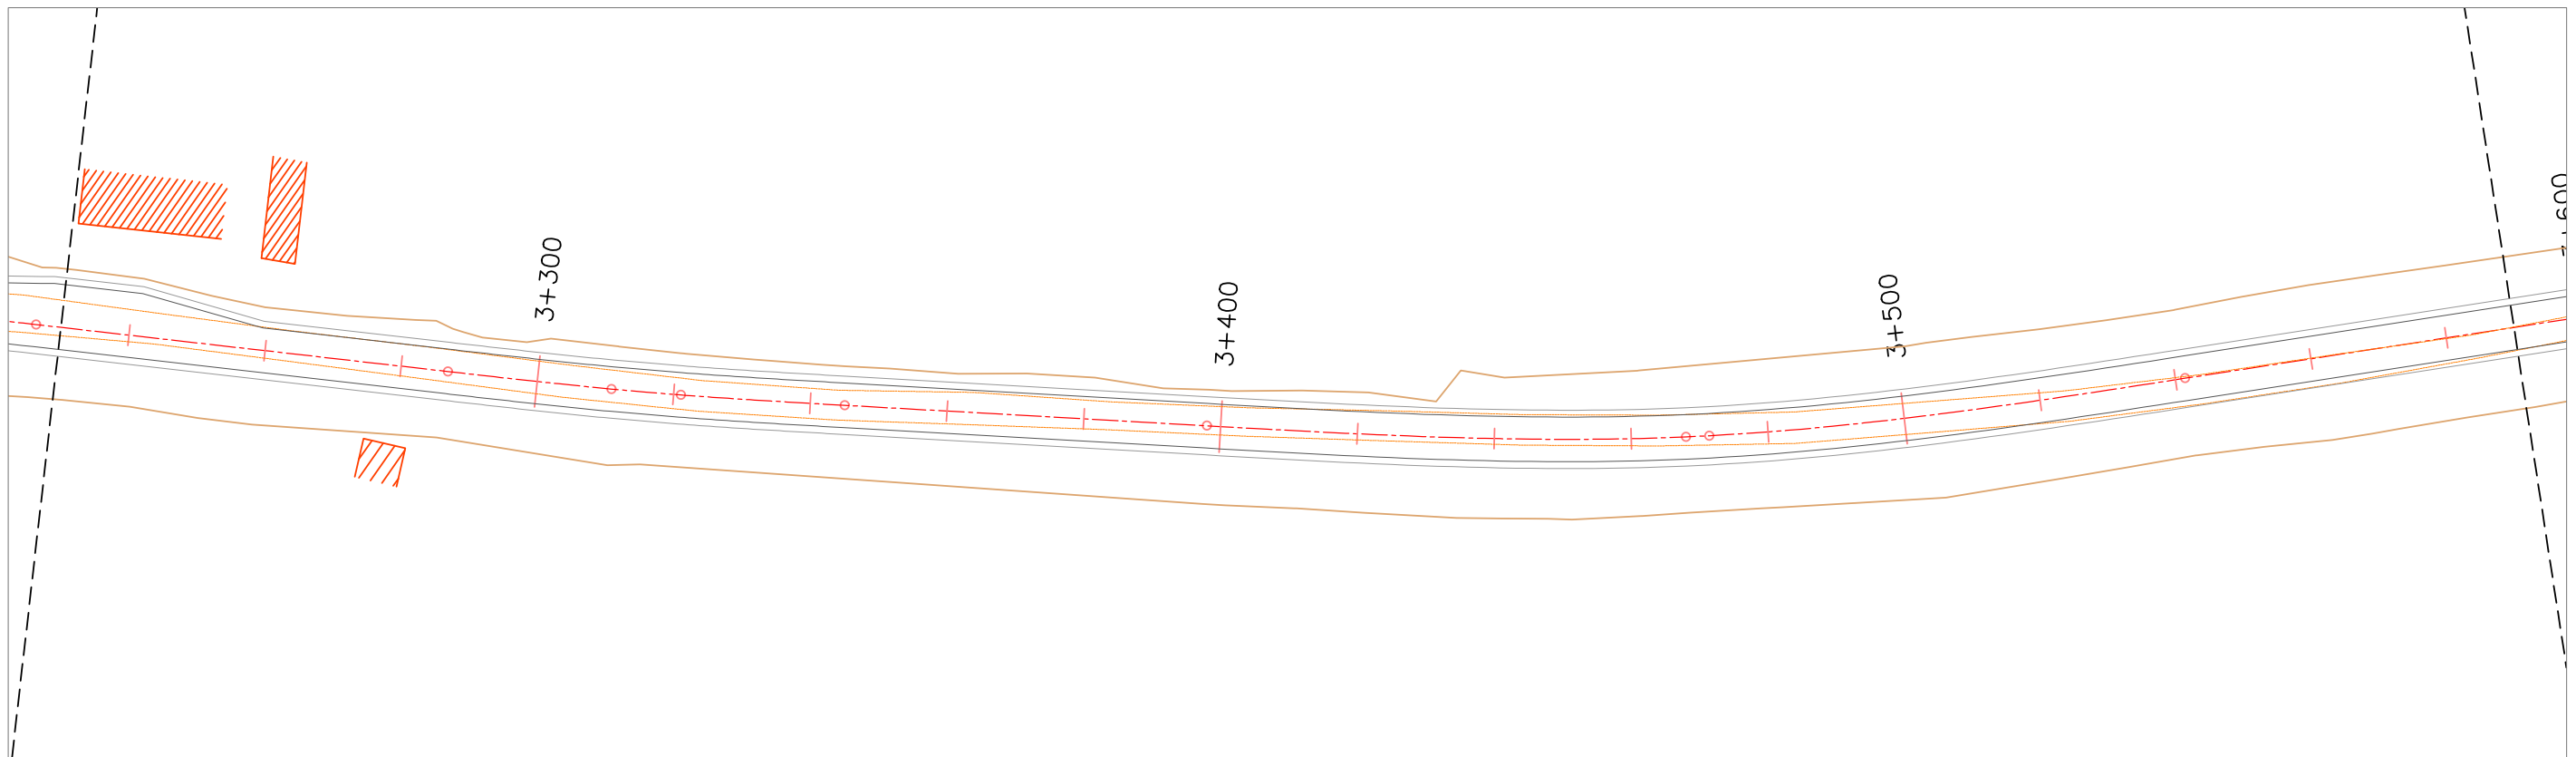


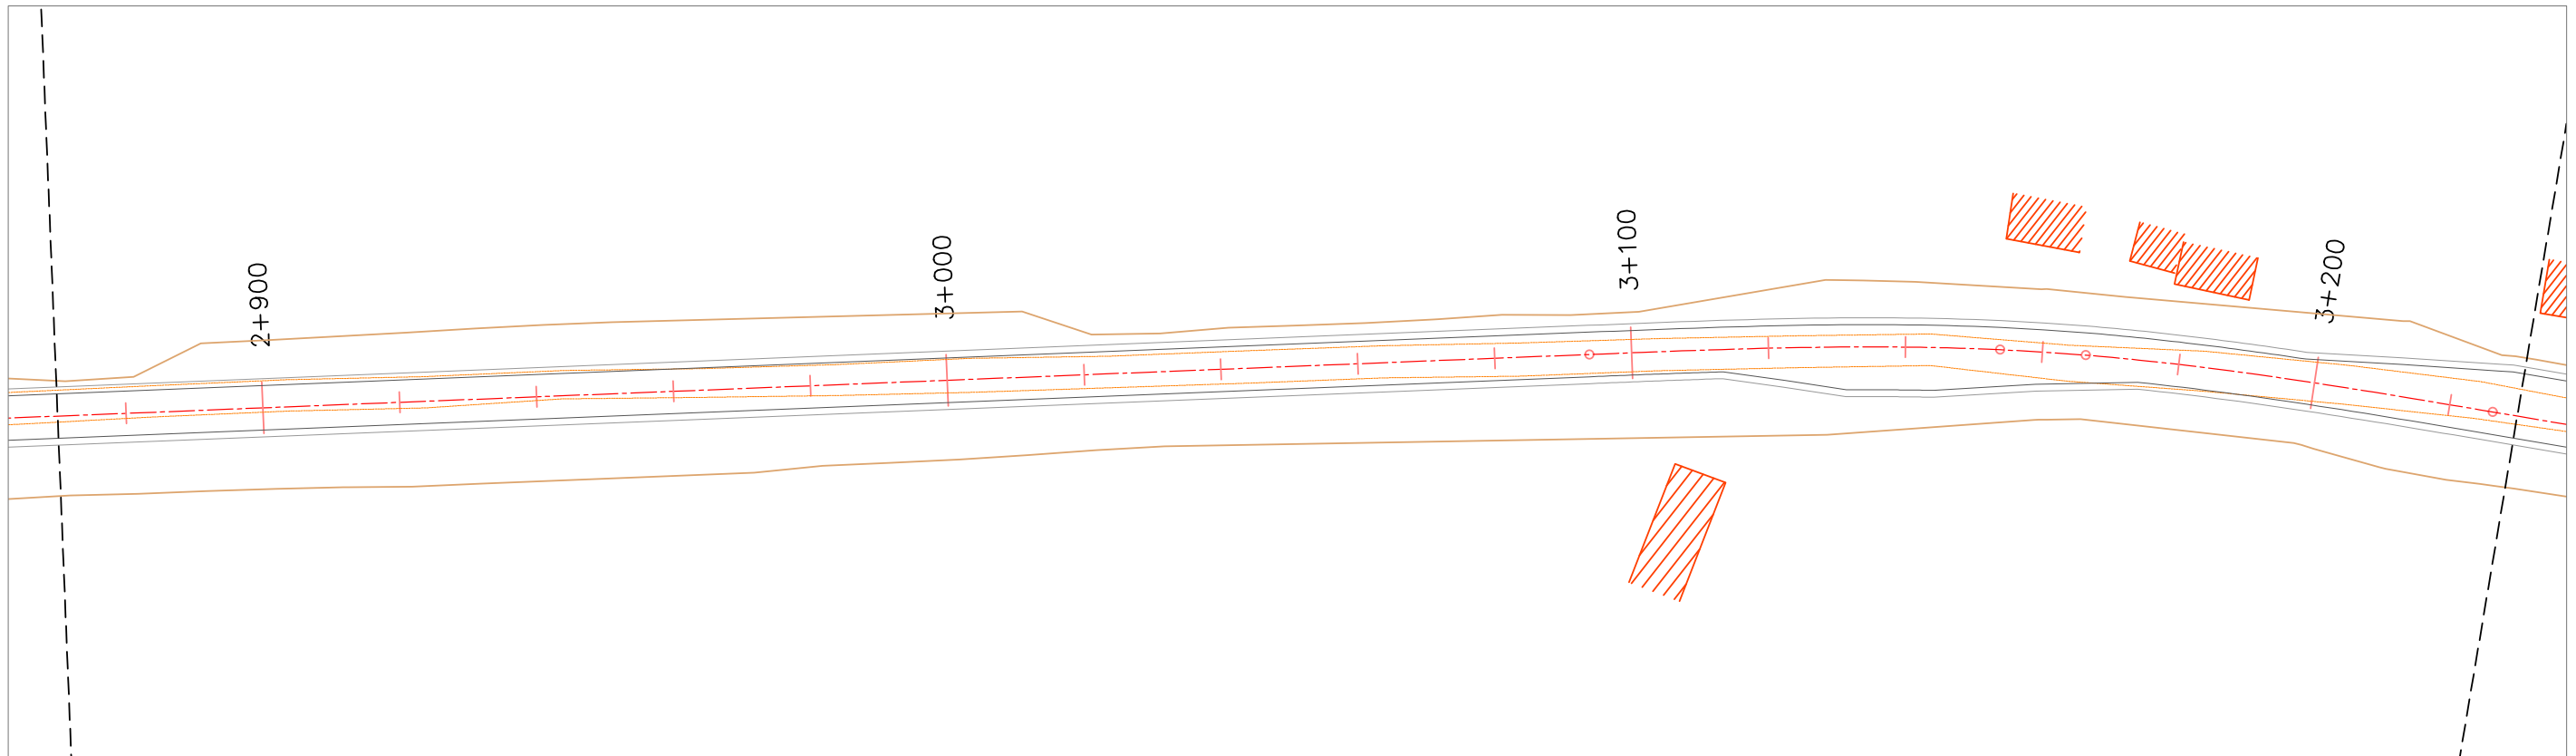

REVISIONS			ENGINEER & CONTRACTOR		EMPLOYER	SCALES	PROJECT			
REV.No.	DATE	DESCRIPTION	CONSULTANT:	DRAWN BY:	 DIRECTOR GENERAL Kenya National Highways Authority (KeNHA) BLUE SHIELD TOWERS P.O.Box 49712-00100 Nairobi Kenya Email: info@kenha.co.ke, Tel: 020 8013842	1:1000	CONSTRUCTION OF ISEBANIA - KISII - AHERO (A1) ROAD		DATE:	
			INTERNATIONAL LTD & MAX AND PARTNERS LTD	CHECKED BY:			LOT 2: KISII - AHERO ROAD SECTION		DWG No.:	AUGUST, 2018
			CONTRACTOR:	APPROVED BY:			SHEET CONTENTS:		OG/UTILITIES/5	SHEET No.:
			THE THIRD ENGINEERING BUREAU OF CHINA CITY CONSTRUCTION GROUP CO. LTD	H. M. G			UTILITIES : OYUGIS – GAMBA (C864) ROAD		5	

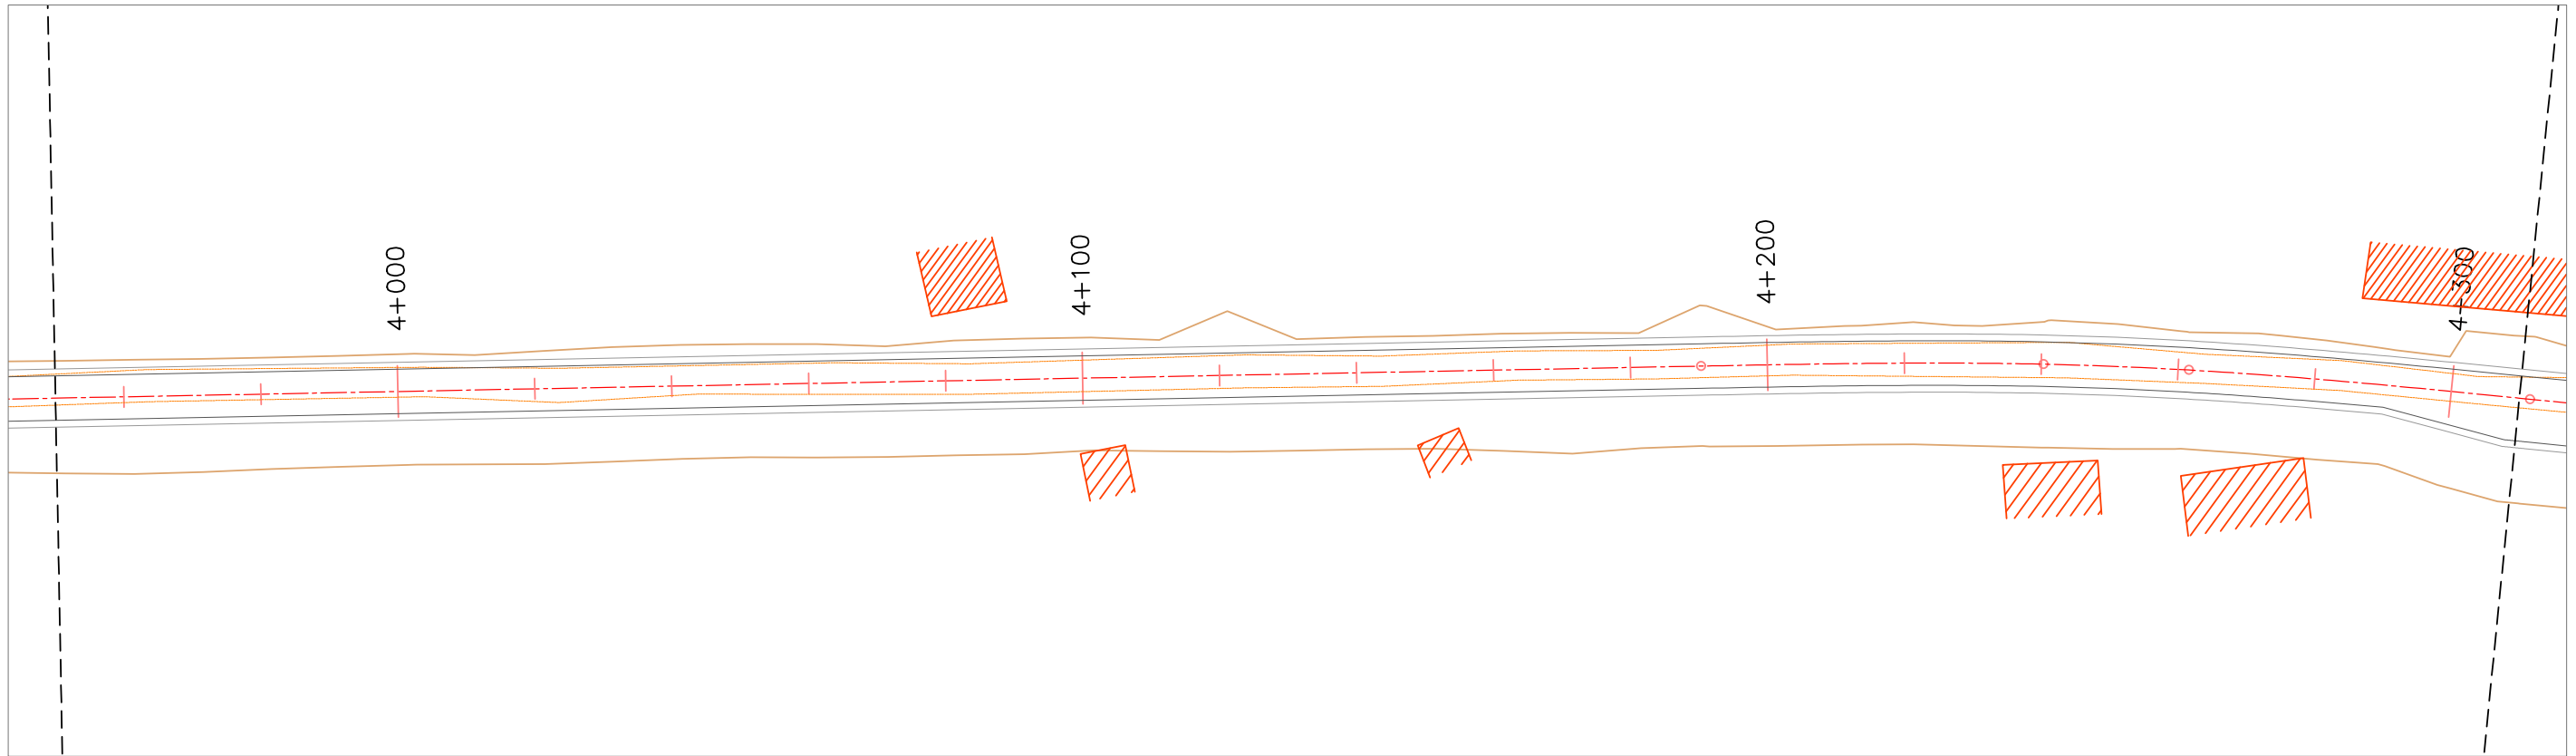
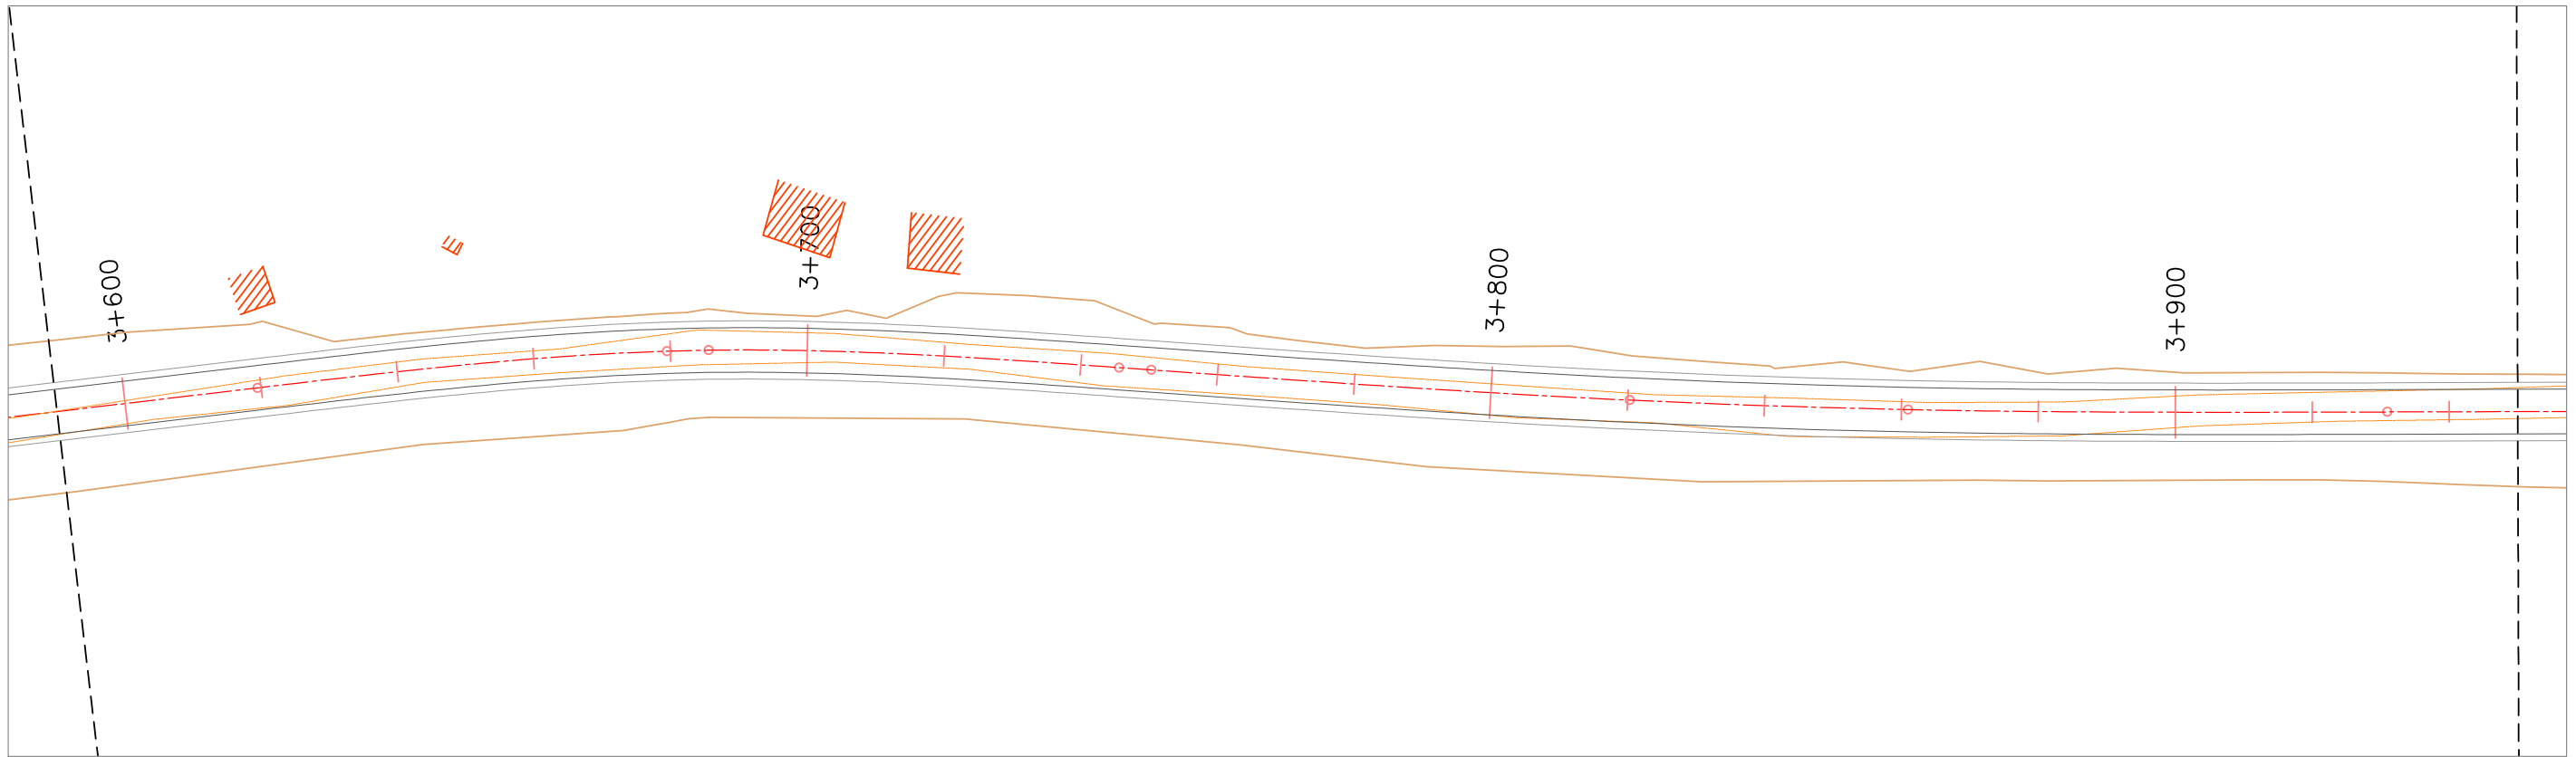


REVISIONS			ENGINEER & CONTRACTOR		EMPLOYER		SCALES	PROJECT	
REV.No.	DATE	DESCRIPTION	CONSULTANT:	DRAWN BY:	 DIRECTOR GENERAL Kenya National Highways Authority (KeNHA) BLUE SHIELD TOWERS P.O.Box 49712-00100 Nairobi Kenya Email: info@kenha.co.ke, Tel: 020 8013842	1:1000	CONSTRUCTION OF ISEBANIA - KISII - AHERO (A1) ROAD		DATE:
			INTERNATIONAL LTD & MAX AND PARTNERS LTD	CHECKED BY:			LOT 2: KISII - AHERO ROAD SECTION		DWG No.:
			CONTRACTOR:	APPROVED BY:			SHEET CONTENTS:		SHEET No.:
			THE THIRD ENGINEERING BUREAU OF CHINA CITY CONSTRUCTION GROUP CO. LTD	H. M. G			UTILITIES : OYUGIS – GAMBA (C864) ROAD		6

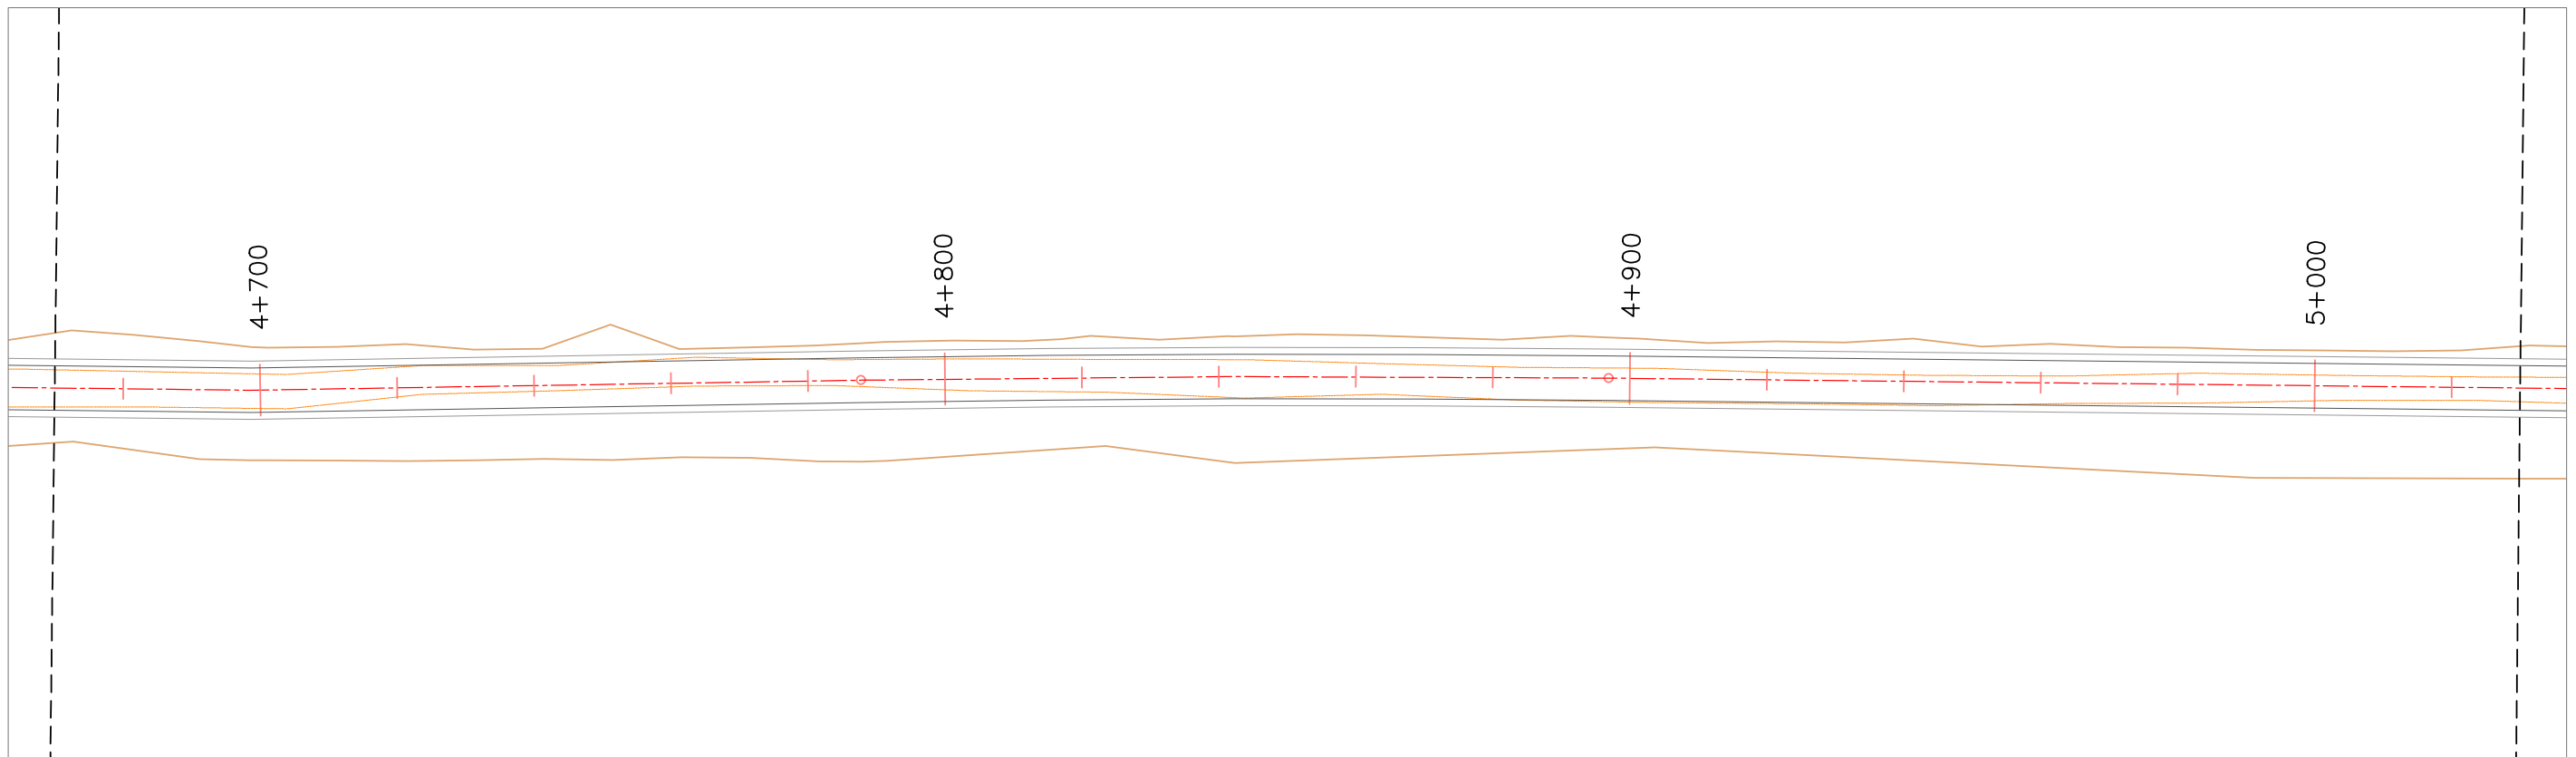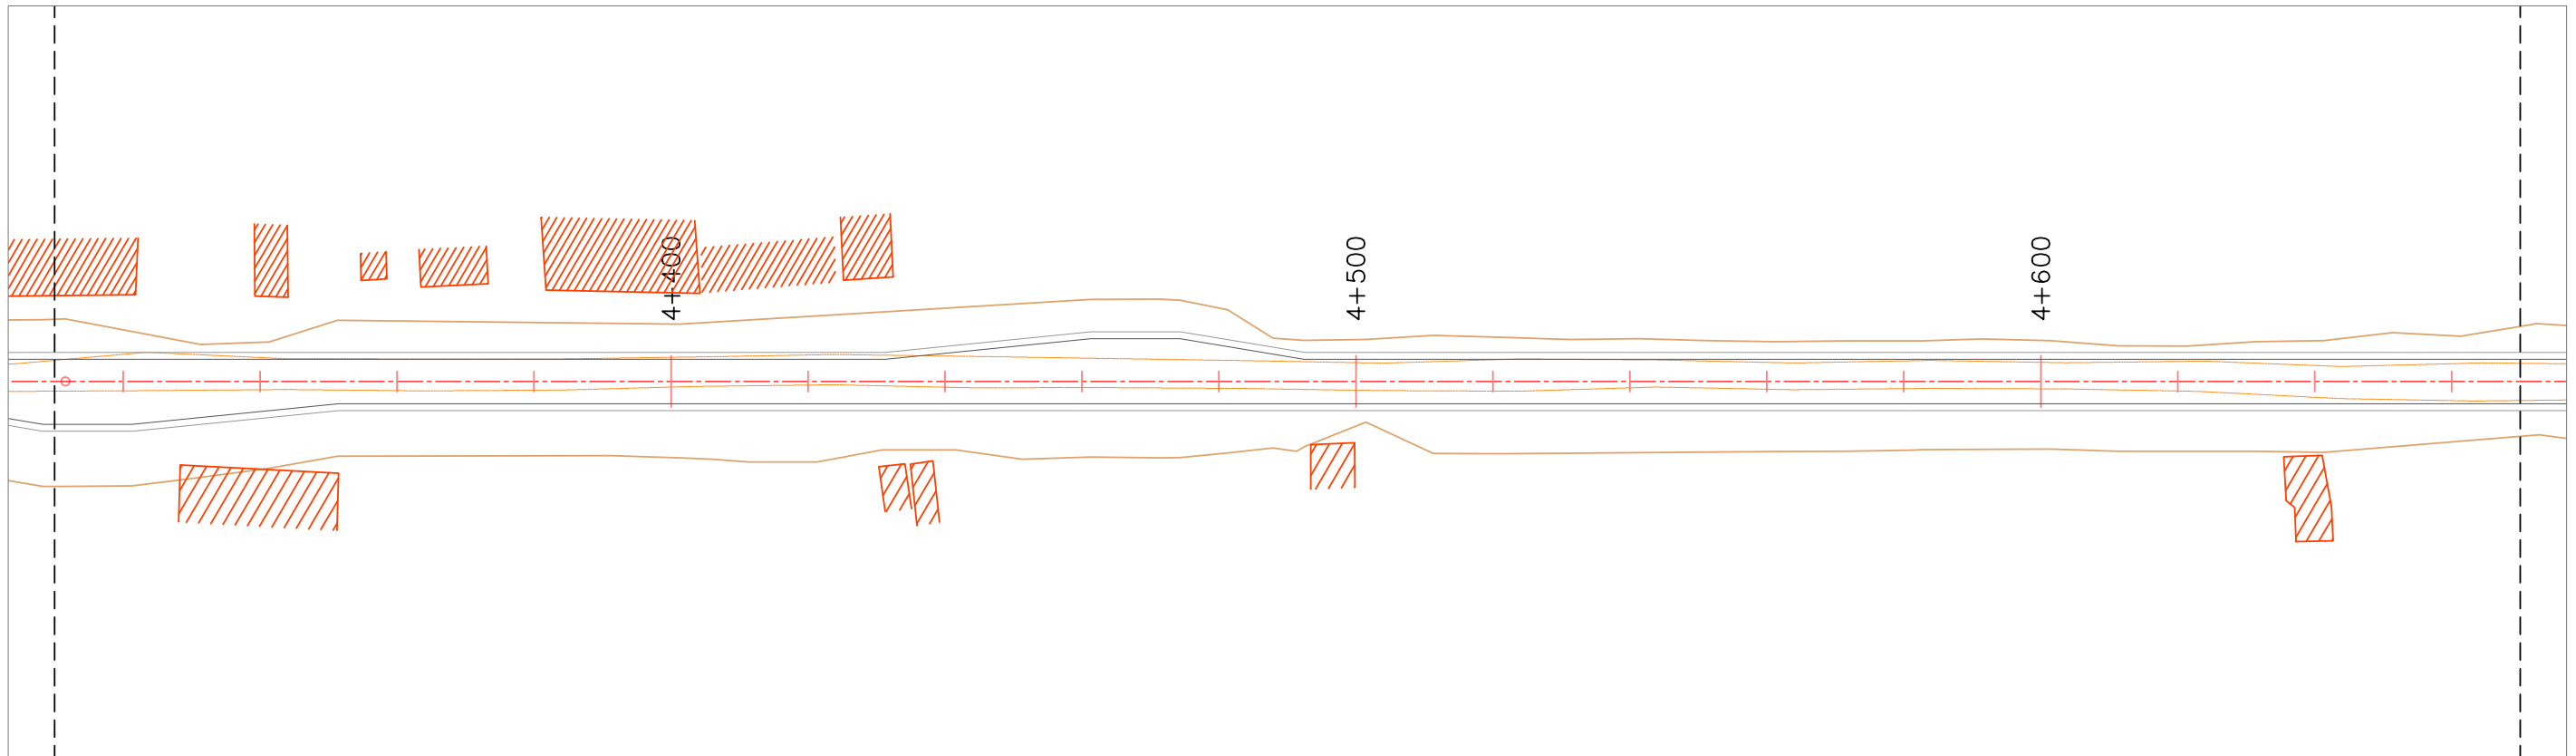

REVISIONS			ENGINEER & CONTRACTOR		EMPLOYER		SCALES	PROJECT			
REV.No.	DATE	DESCRIPTION	CONSULTANT:	DRAWN BY:		DIRECTOR GENERAL Kenya National Highways Authority (KeNHA) BLUE SHIELD TOWERS P.O.Box 49712-00100 Nairobi Kenya Email: info@kenha.co.ke, Tel: 020 8013842	1:1000	CONSTRUCTION OF ISEBANIA - KISII - AHERO (A1) ROAD		DATE:	
			INTERNATIONAL LTD & MAX AND PARTNERS LTD	CHECKED BY:				LOT 2: KISII - AHERO ROAD SECTION		AUGUST, 2018	
			CONTRACTOR:	M. N				SHEET CONTENTS:		DWG No.: OG/UTILITIES/7	
			THE THIRD ENGINEERING BUREAU OF CHINA CITY CONSTRUCTION GROUP CO. LTD	APPROVED BY:	H. M. G	UTILITIES : OYUGIS – GAMBA (C864) ROAD		SHEET No.: 7			





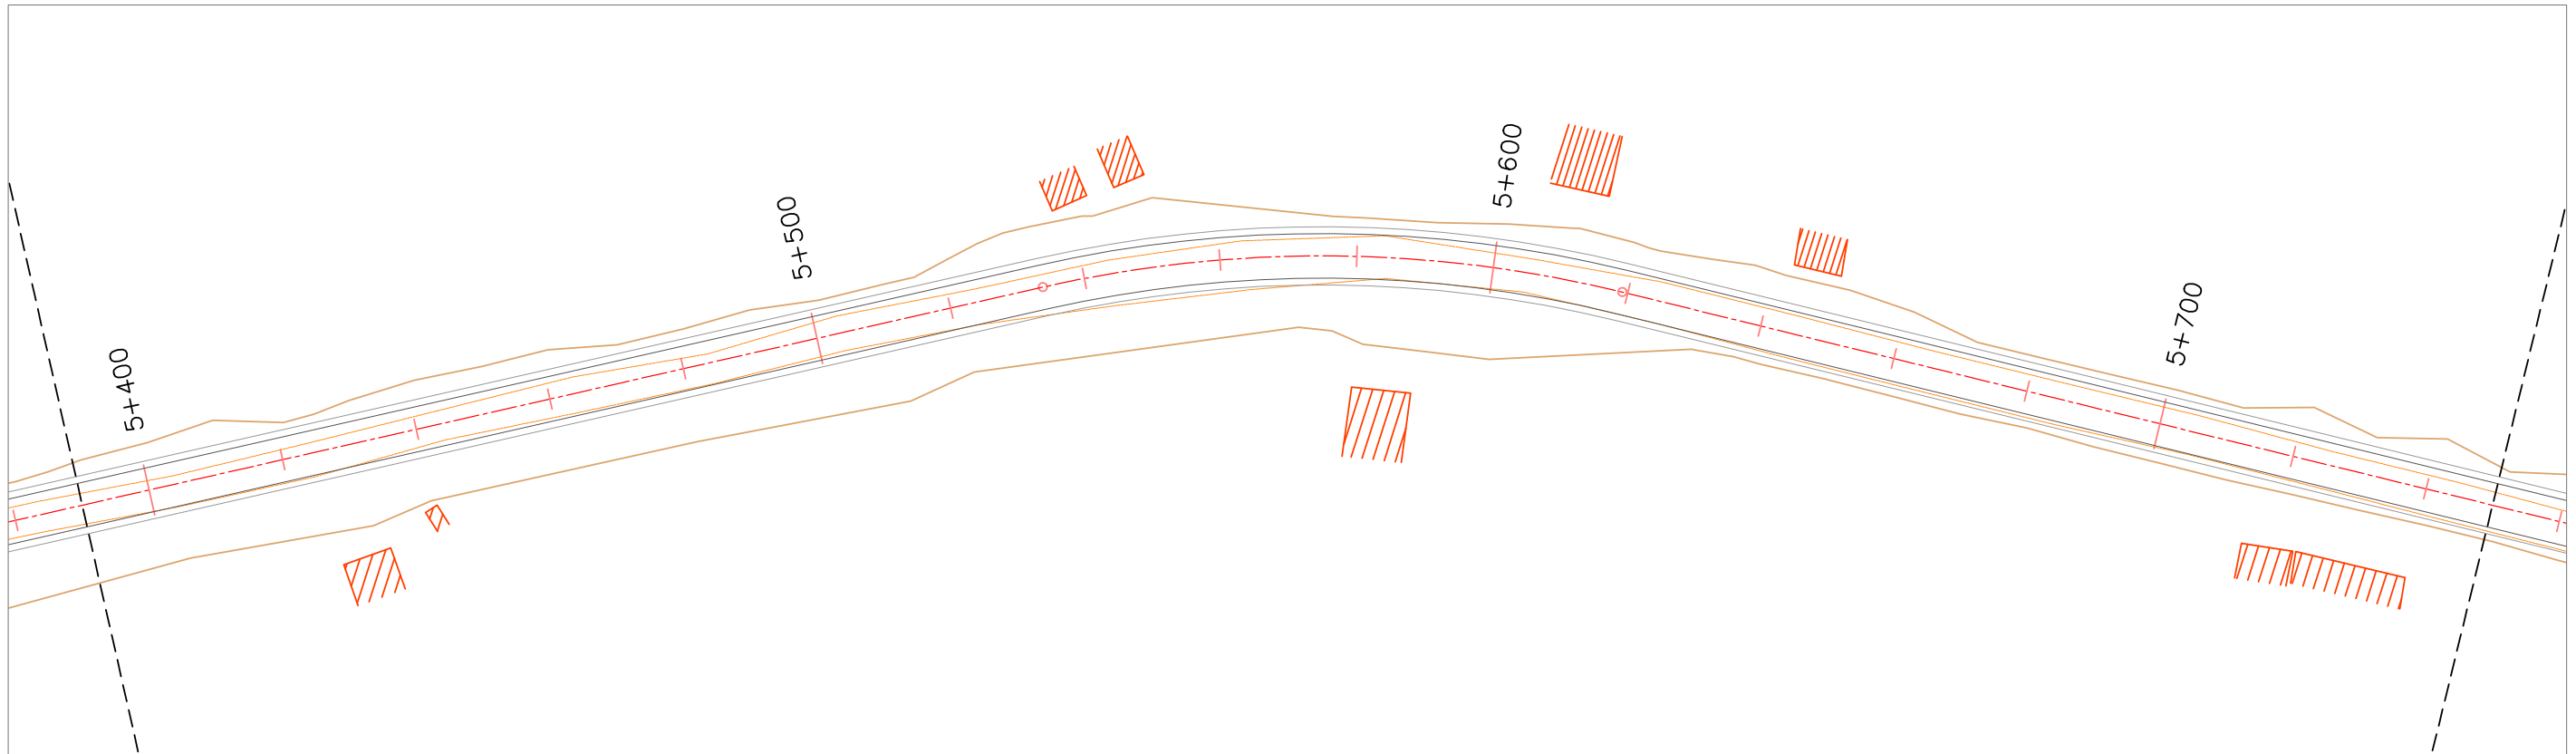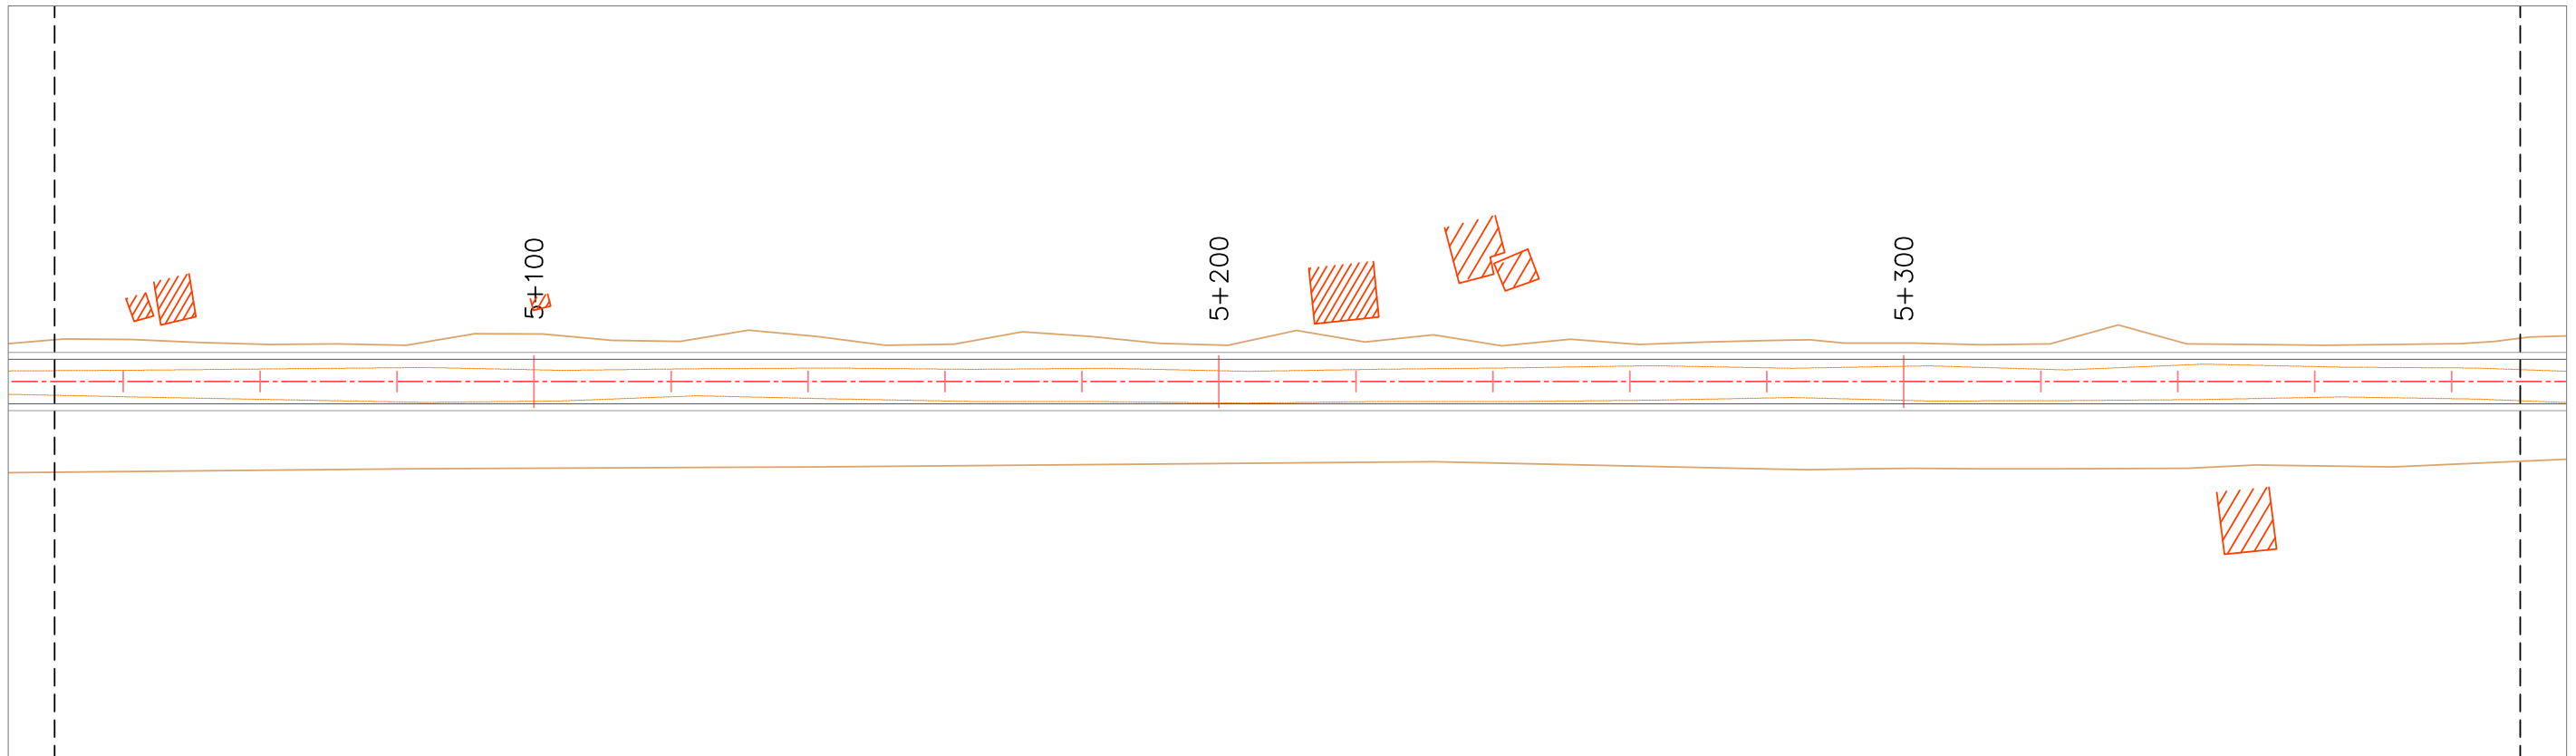



REVISIONS			ENGINEER & CONTRACTOR		EMPLOYER		SCALES	PROJECT		
REV.No.	DATE	DESCRIPTION	CONSULTANT:	DRAWN BY:	 DIRECTOR GENERAL Kenya National Highways Authority (KeNHA) BLUE SHIELD TOWERS P.O.Box 49712-00100 Nairobi Kenya Email: info@kenha.co.ke, Tel: 020 8013842	1:1000	CONSTRUCTION OF ISEBANIA - KISII - AHERO (A1) ROAD LOT 2: KISII - AHERO ROAD SECTION  SHEET CONTENTS: UTILITIES : OYUGIS – GAMBA (C864) ROAD	DATE:	AUGUST, 2018	
			ABDUL MULICK ASSOCIATES LTD IN JOINT VENTURE WITH NORKEN INTERNATIONAL LTD & MAX AND PARTNERS LTD	CHECKED BY:				M. N	DWG No.:	OG/UTILITIES/8
			CONTRACTOR:	APPROVED BY:				H. M. G	SHEET No.:	8
			THE THIRD ENGINEERING BUREAU OF CHINA CITY CONSTRUCTION GROUP CO. LTD							





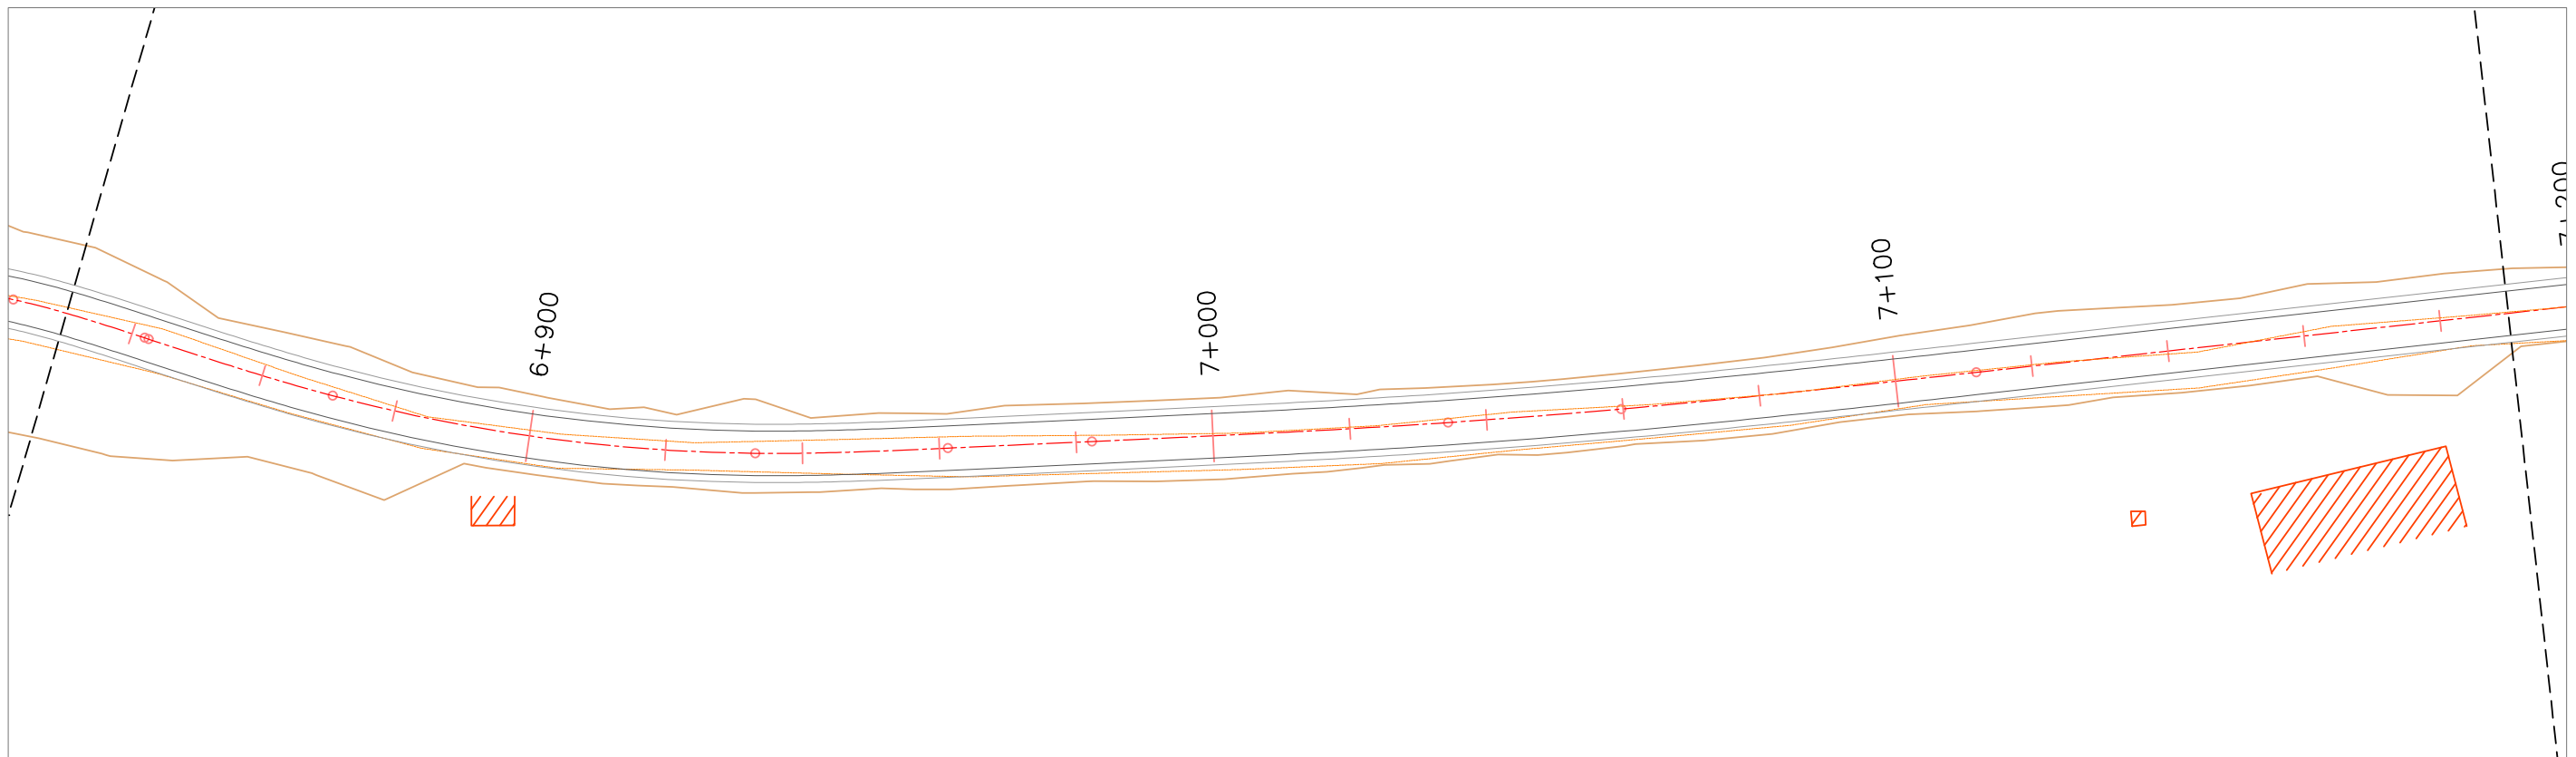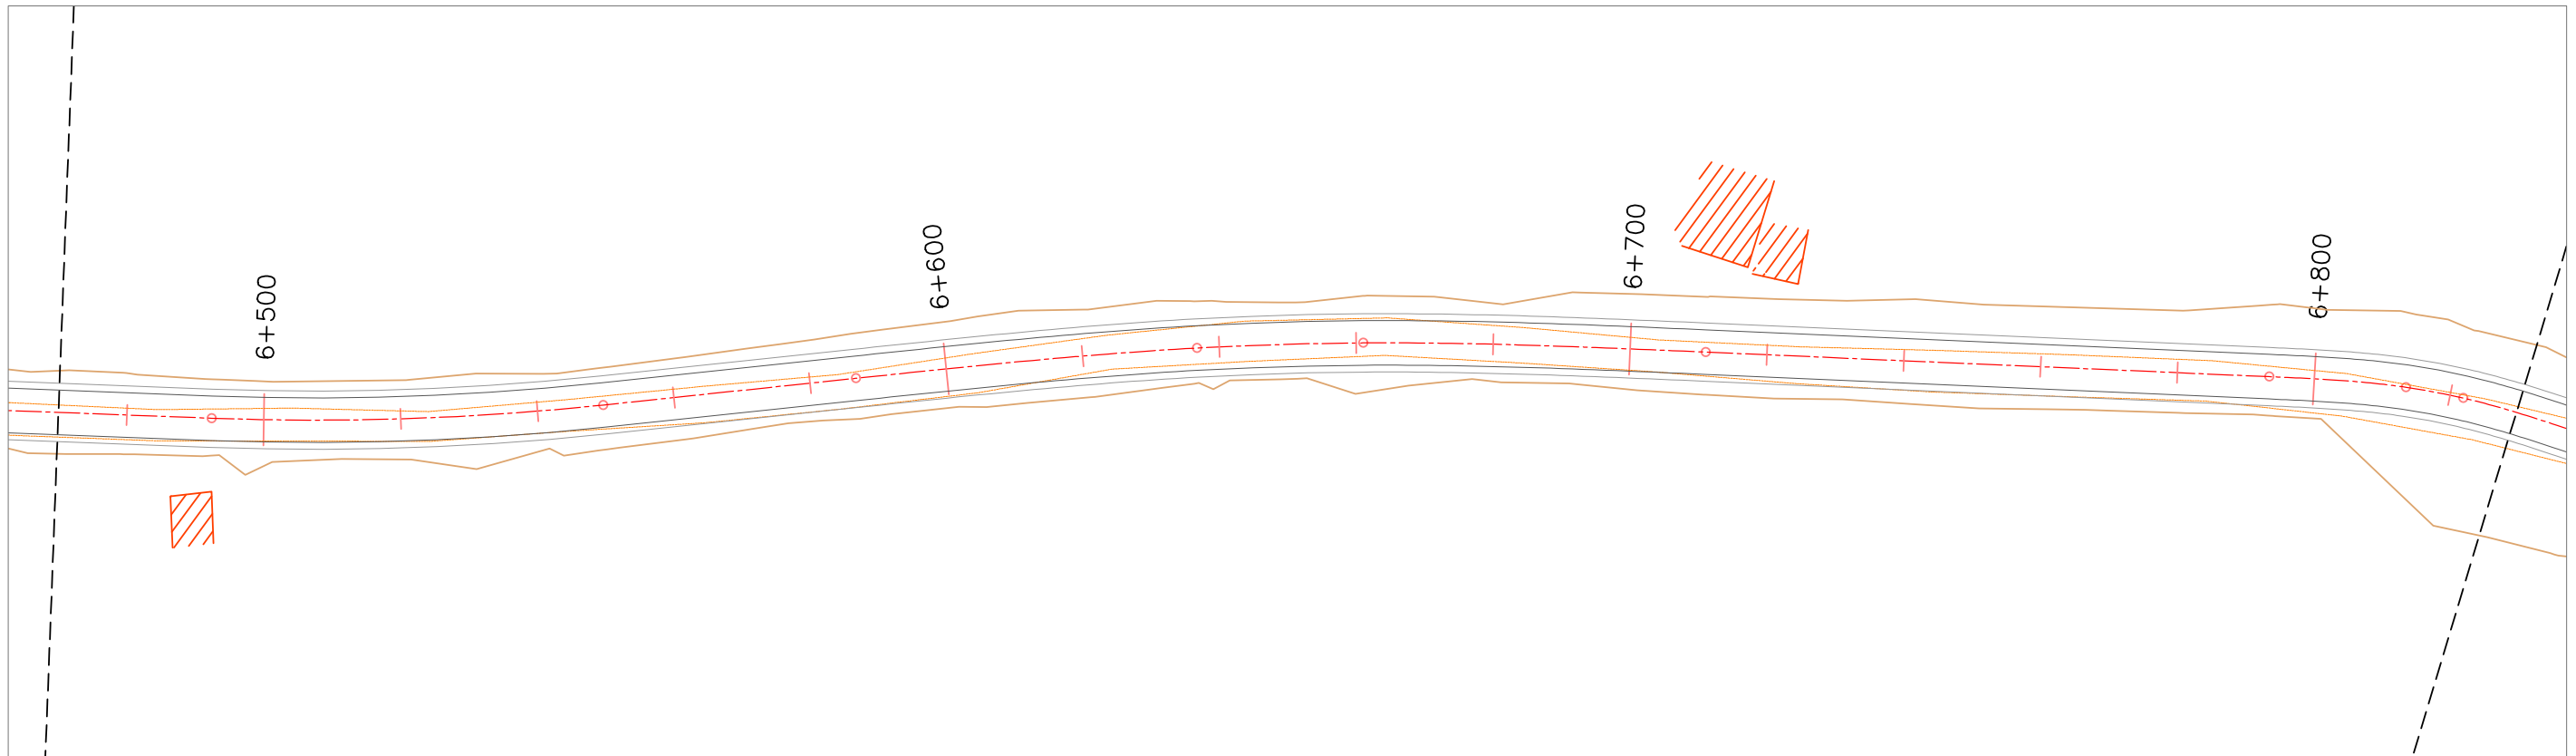

REVISIONS			ENGINEER & CONTRACTOR		EMPLOYER		SCALES	PROJECT			
REV.No.	DATE	DESCRIPTION	CONSULTANT:	DRAWN BY:		DIRECTOR GENERAL Kenya National Highways Authority (KeNHA) BLUE SHIELD TOWERS P.O.Box 49712-00100 Nairobi Kenya Email: info@kenha.co.ke, Tel: 020 8013842	1:1000	CONSTRUCTION OF ISEBANIA - KISII - AHERO (A1) ROAD		DATE:	
			INTERNATIONAL LTD & MAX AND PARTNERS LTD	CHECKED BY:				LOT 2: KISII - AHERO ROAD SECTION		AUGUST, 2018	
			CONTRACTOR:	M. N				SHEET CONTENTS:		DWG No.:	
			THE THIRD ENGINEERING BUREAU OF CHINA CITY CONSTRUCTION GROUP CO. LTD	APPROVED BY:	H. M. G	UTILITIES : OYUGIS - GAMBA (C864) ROAD		OG/UTILITIES/10			
								SHEET No.:			
								10			

 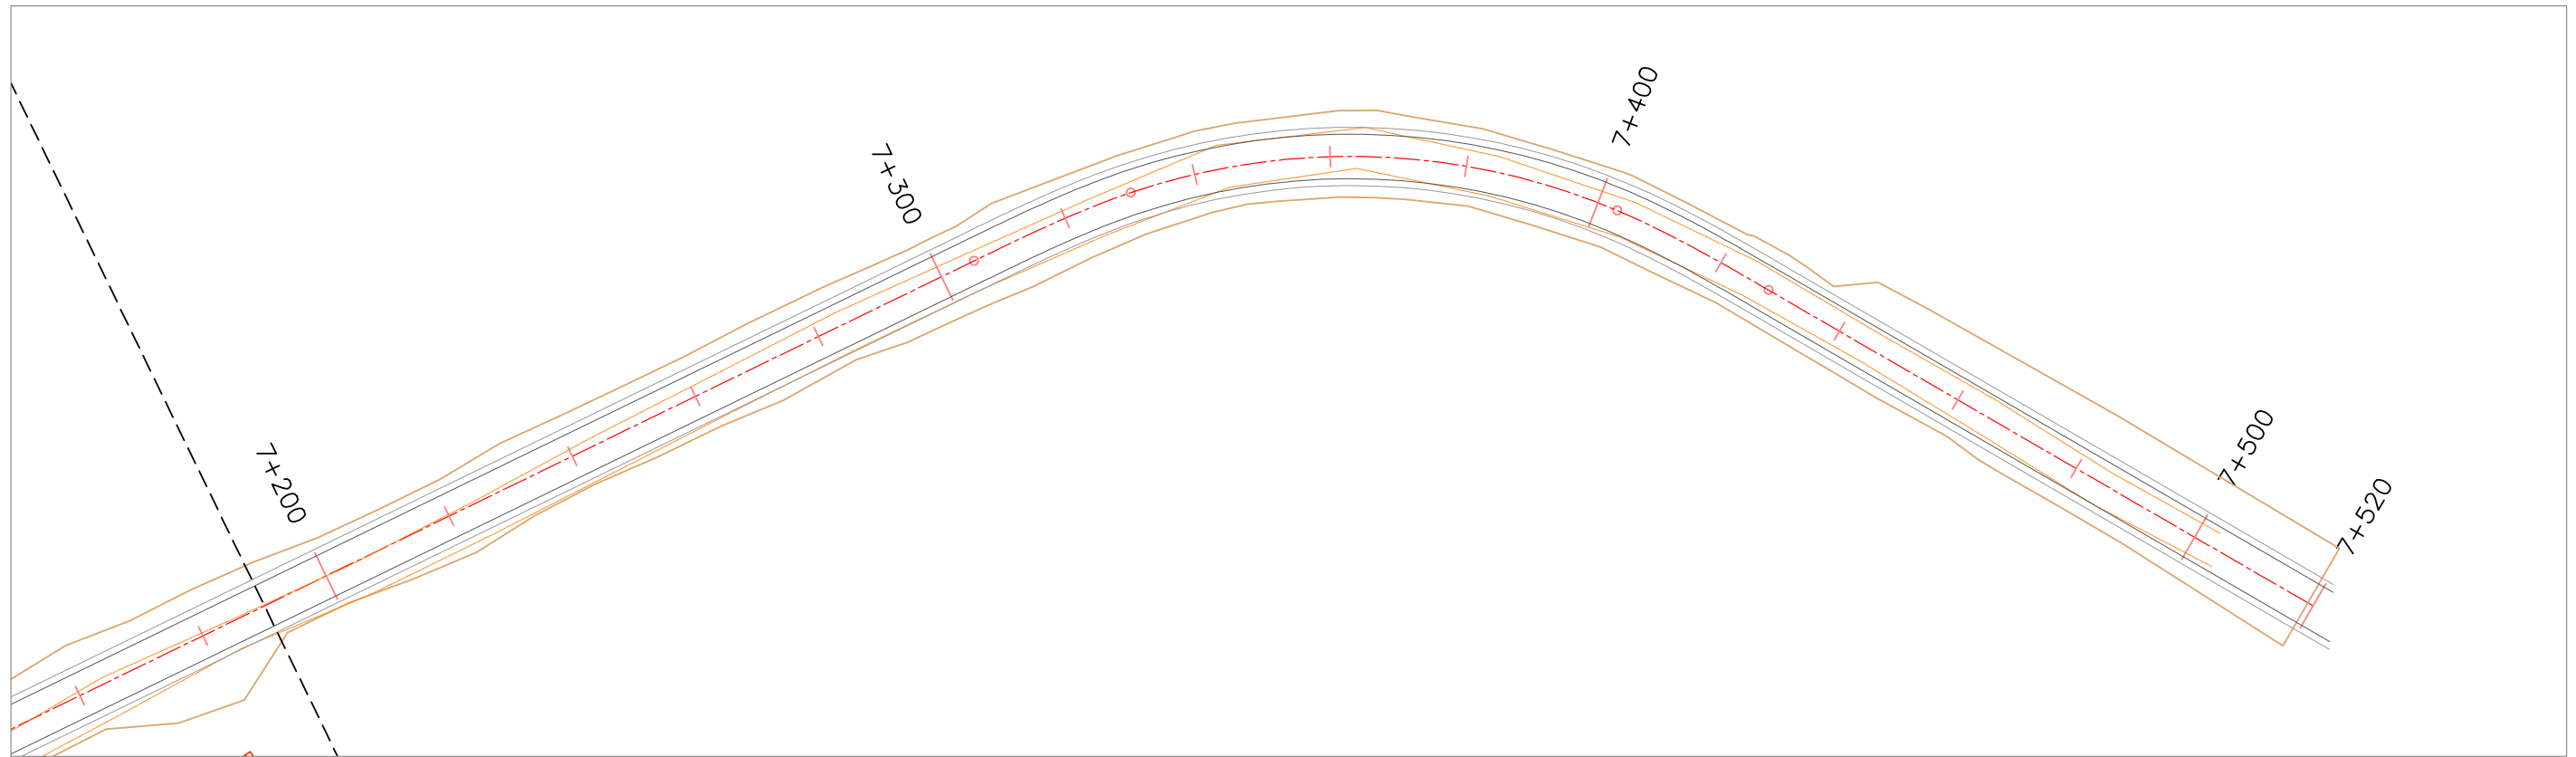

REVISIONS			ENGINEER & CONTRACTOR		EMPLOYER		SCALES	PROJECT	
REV.No.	DATE	DESCRIPTION	CONSULTANT: ABDUL MULICK ASSOCIATES LTD IN JOINT VENTURE WITH NORKEN INTERNATIONAL LTD & MAX AND PARTNERS LTD	DRAWN BY: J. O	 DIRECTOR GENERAL Kenya National Highways Authority (KeNHA) BLUE SHIELD TOWERS P.O.Box 49712-00100 Nairobi Kenya Email: info@kenha.co.ke, Tel: 020 8013842	1:1000	CONSTRUCTION OF ISEBANIA - KISII - AHERO (A1) ROAD LOT 2: KISII - AHERO ROAD SECTION		DATE: AUGUST, 2018
				CHECKED BY: M. N			SHEET CONTENTS:		DWG No.: OG/UTILITIES/11
			CONTRACTOR: THE THIRD ENGINEERING BUREAU OF CHINA CITY CONSTRUCTION GROUP CO. LTD	APPROVED BY: H. M. G			UTILITIES : OYUGIS – GAMBA (C864) ROAD		SHEET No.: 11